

WILKES STREET

HANBURY STREET

THE TRUMAN BREWERY

A: 91 Brick Lane, London E1 6QL
T: 0207 770 6011
E: monika@trumanbrewery.com


DRAWING NAME
19HA.ST

SPACE DETAILS
19 HANBURY STREET
BASIC PLAN AND
FRONT ELEVATION


VENUE LOCATION
19 Hanbury Street
Ground Floor, T Block
London E1

LEASE AREA (WITHIN RED BOUNDARY)
1480 SQ FT


SCALE
1:100 @ A4

 

NOTES

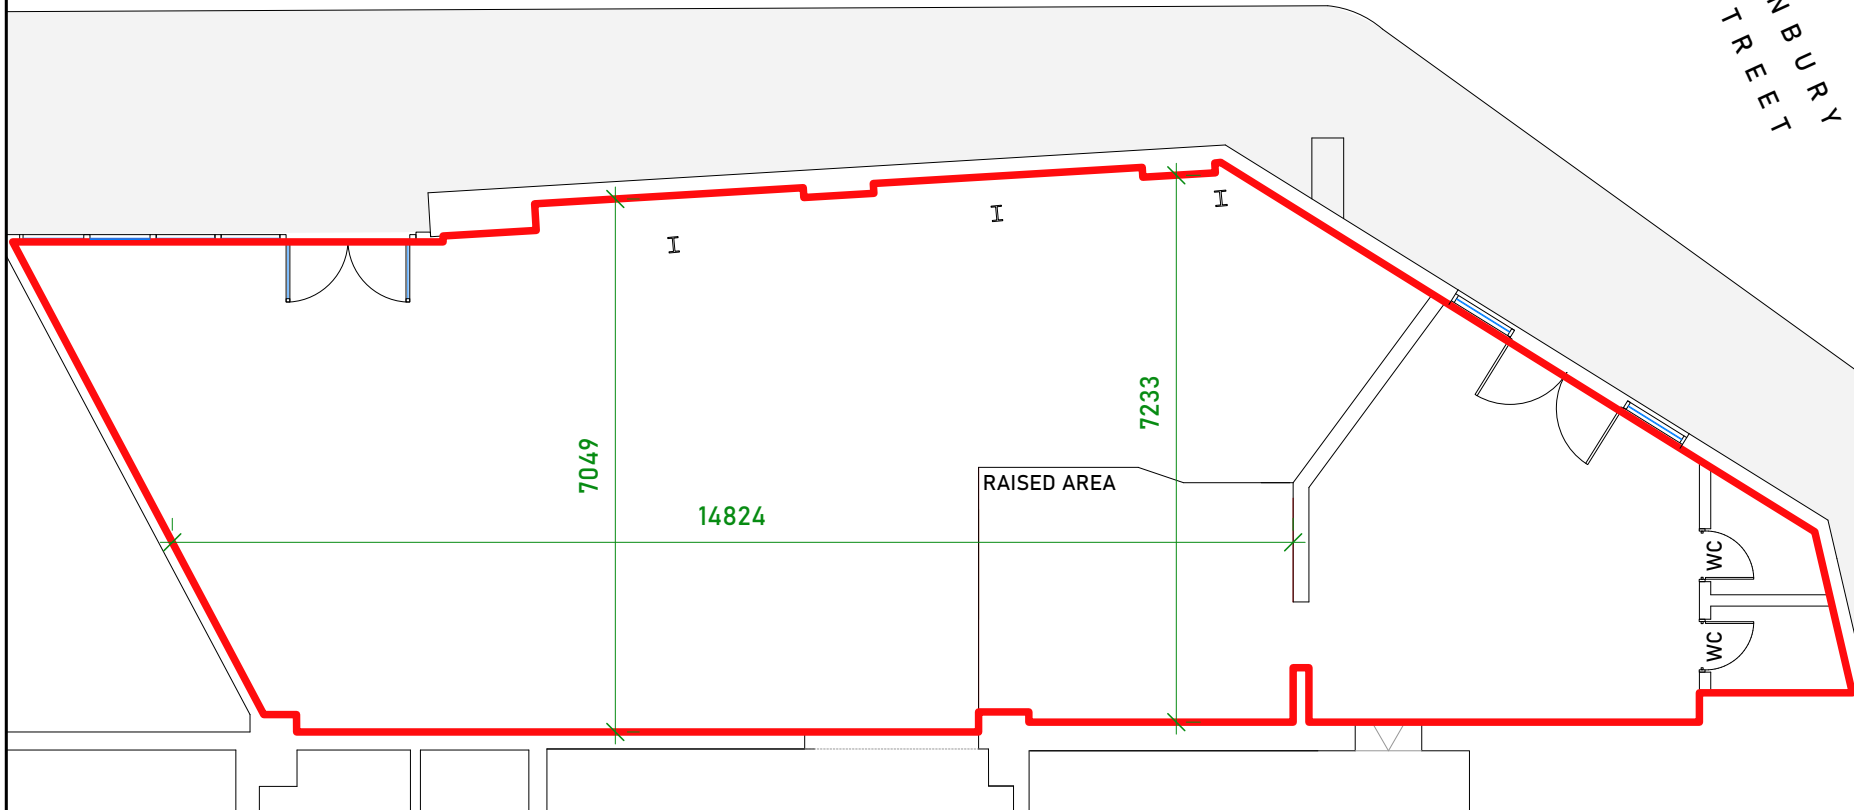

PLAN

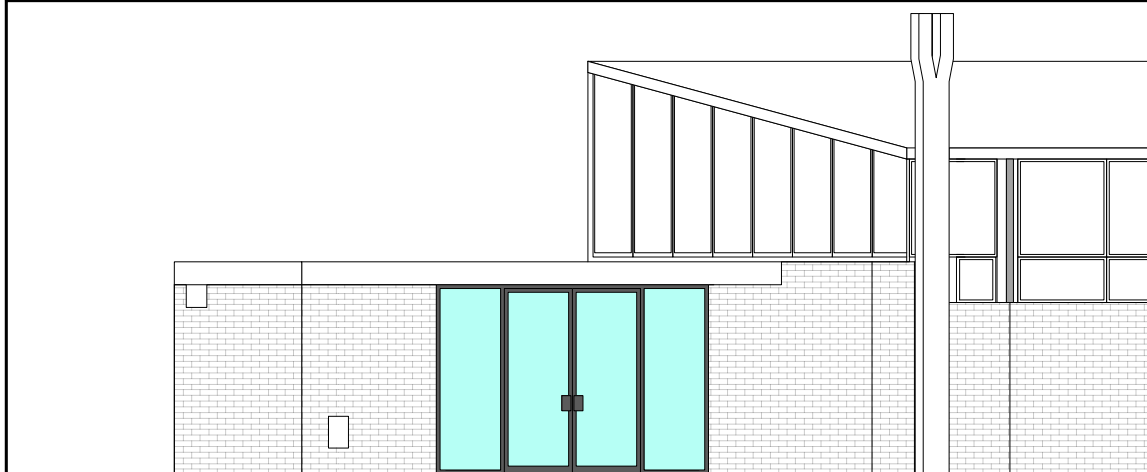

FRONT ELEVATION

All measurements are approximate.
Measurements in millimetres.

DO NOT SCALE .
IF IN DOUBT ASK.