

A: 91 Brick Lane, London E1 6QL
 T: 0207 770 6011
 E: monika@trumanbrewery.com


DRAWING NAME
F.00.SH6

SPACE DETAILS
**SHOP 6
 GROUND FLOOR
 BASIC PLAN AND
 FRONT ELEVATION**

VENUE LOCATION
**7 Dray Walk
 London E1**

LEASE AREA (WITHIN RED BOUNDARY)
1525 SQ FT

SCALE
1:100 @ A4


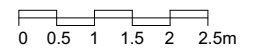


NOTES

All measurements are approximate.
 Measurements in millimetres.

**DO NOT SCALE .
 IF IN DOUBT ASK.**

PLAN

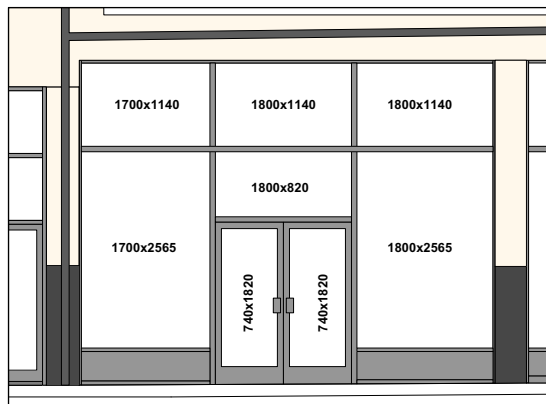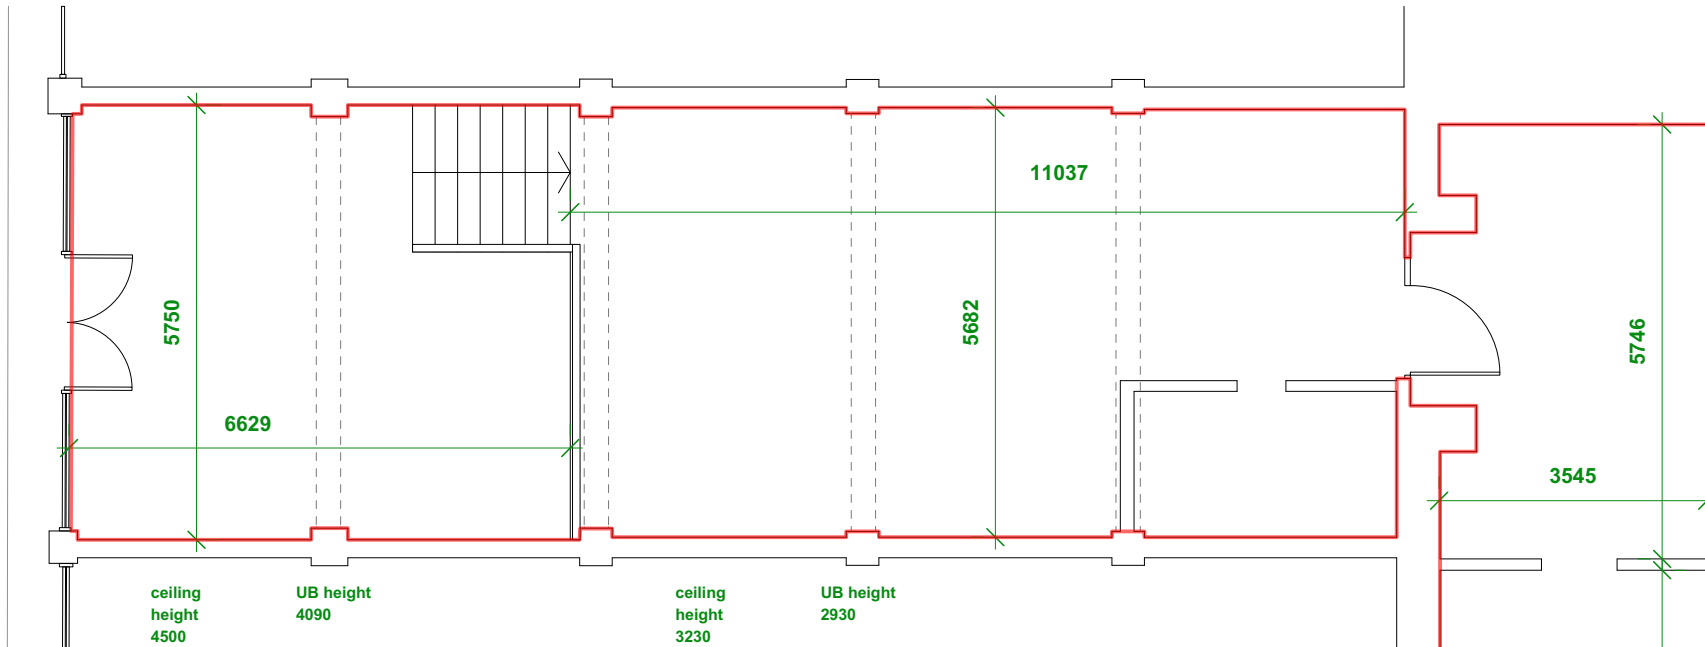

FRONT ELEVATION