

NUMBER 3 ELY'S YARD | EVENTS SPACE



# NUMBER 3 ELY'S YARD

THE  
TRUMAN  
BREWERY



## NUMBER 3 ELY'S YARD | EVENTS SPACE



EVENTS



EXHIBITIONS



FASHION  
SHOWS



POP UP



FOOD &  
DRINK



CONSUMER



FILM &  
PHOTO



LICENSED

## ABOUT

Number 3 Ely's Yard is a former office and showroom. The space is situated in the corner of the Yard opening up onto Ely's Yard Decking. Ideal for food and drink pop-ups, meetings, exhibitions, product launches and brand activations. This space can be hired in conjunction with neighbouring venues.

## ADDRESS

3 Ely's Yard, London, E1 6QL

## LOCATION

Located on the south side of Ely's Yard, the space enjoys great visibility.

## CAPACITY

120

## SIZE

1,823 sqft

## LEVEL

Ground floor

## CEILING HEIGHT

4m

## ACCESS

Access and loading is via Ely's Yard / Hanbury Street.

## POWER

13 amp sockets

## COMMS

The Truman Brewery's dedicated on-site service provider, TruTec Services, can easily provide support, networking, telephony and internet connectivity to this location.

## LIGHTING

House Lights.

## SERVICES

Glass front access via Ely's Yard.

## SUPPLIERS

We recommend the use of the following teams:

EVENT PRODUCTION:

**E1 PRODUCTIONS**

INTERNET CONNECTIVITY:

**TRU TEC SERVICES**

SECURITY:

**Trusec Security Ltd.**  
Event Security Services

EVENT CLEANING SERVICES:

**The Truman Brewery**  
Event Cleaning Services

**T  
H  
E  
T  
R  
U  
M  
A  
N  
B  
R  
E  
W  
E  
R  
Y**

A: 91 Brick Lane, London E1 6QL  
T: 0207 770 6011  
E: monika@trumanbrewery.com

DRAWING NAME

TG-003

SPACE DETAILS

UNIT TG-003  
T BLOCK

VENUE LOCATION


T Block  
Hanbury Street  
London E1

LEASE AREA (WITHIN RED BOUNDARY)

1823 SQ FT

SCALE

1:90 @ A4

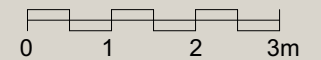


NOTES

All measurements are approximate.  
Measurements in millimetres.

DO NOT SCALE .  
IF IN DOUBT ASK.

LOWEST POINT  
UNDER BEAMS  
APPROX. 4200mm

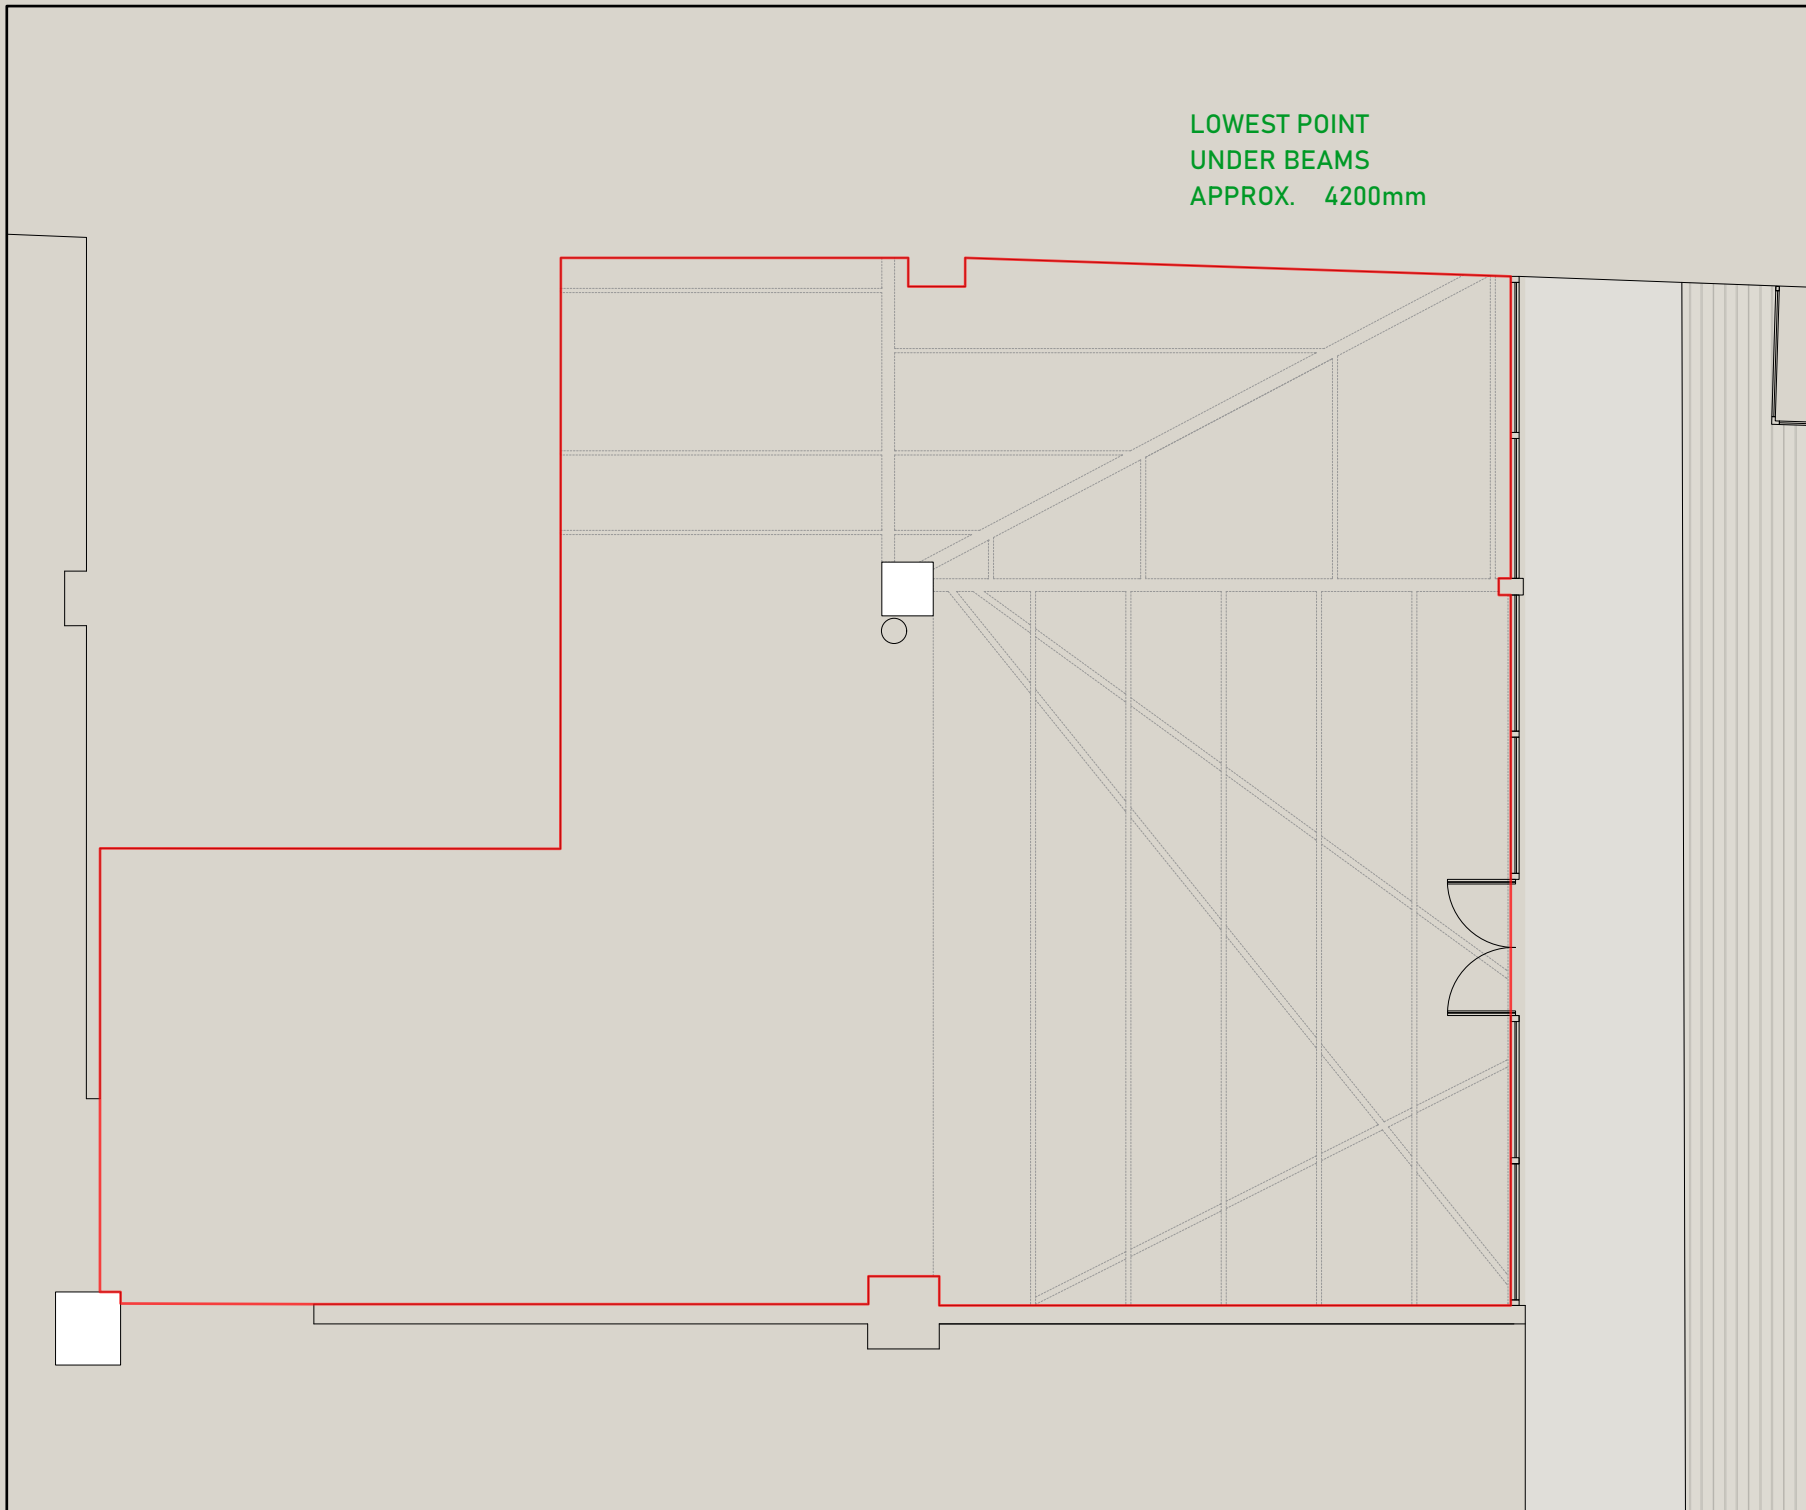


## TRANSPORT

Ely's Yard and The Truman Brewery have probably the most central Shoreditch location, and are easily reached by bus, rail, tube or on foot.

The venue benefits from close access to all forms of public transport. Liverpool Street and Shoreditch High Street stations are a short distance away, with Aldgate East within easy reach, offering fast connections across London and beyond.

**Liverpool Street Station**  
Walking distance: 10 min

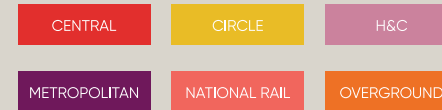

**Shoreditch High Street Station**  
Walking distance: 5 min



**Aldgate East Station**  
Walking distance: 10 min



**Whitechapel Station**  
Walking distance: 15 min



## Contact us to arrange a viewing:

### Phone

+44(0)20 7770 6001

### Email

events@trumanbrewery.com

### Drop in

The Truman Brewery Events Department,  
Ely's Yard,  
15 Hanbury Street,  
London E1 6QR