

T BLOCK | EVENTS SPACE

T BLOCK GROUND FLOOR

T
H
E
M
A
N
R
Y
B
R
E
W
E
R
Y



T BLOCK | EVENTS SPACE



EVENTS



EXHIBITIONS



FASHION
SHOWS



POP UP



FOOD &
DRINK



CONSUMER



FILM &
PHOTO



LICENSED

ABOUT

T Block Ground Floor is the single connected hireable space, made up of Numbers 19 Hanbury Street, 2 and 3 Ely's Yard.

ADDRESS

Ely's Yard, London, E1 6QL

LOCATION

Located on the south side of Ely's Yard, the space enjoys great visibility.

CAPACITY

Event specific

SIZE

5,400 sqft

LEVEL

Ground floor



ACCESS

Access and loading is via Ely's Yard / Hanbury Street.

POWER

13 Amp Sockets.

COMMS

The Truman Brewery's dedicated on-site service provider, TruTec Services, can easily provide support, networking, telephony and internet connectivity to this location.

LIGHTING

House Lights.

SERVICES

Units 2 + 3 are licenced. 19 Hanbury does not benefit from a premises licence.

SUPPLIERS

We recommend the use of the following teams:

EVENT PRODUCTION:

E1 PRODUCTIONS

INTERNET CONNECTIVITY:

TRUTEC SERVICES

SECURITY:

Trusec Security Ltd.
Event Security Services


EVENT CLEANING SERVICES:

The Truman Brewery
Event Cleaning Services



PLEASE NOTE THE RECEPTION AREA
IS EXCLUDED FROM THE HIREABLE DEMISE


WILKES STREET

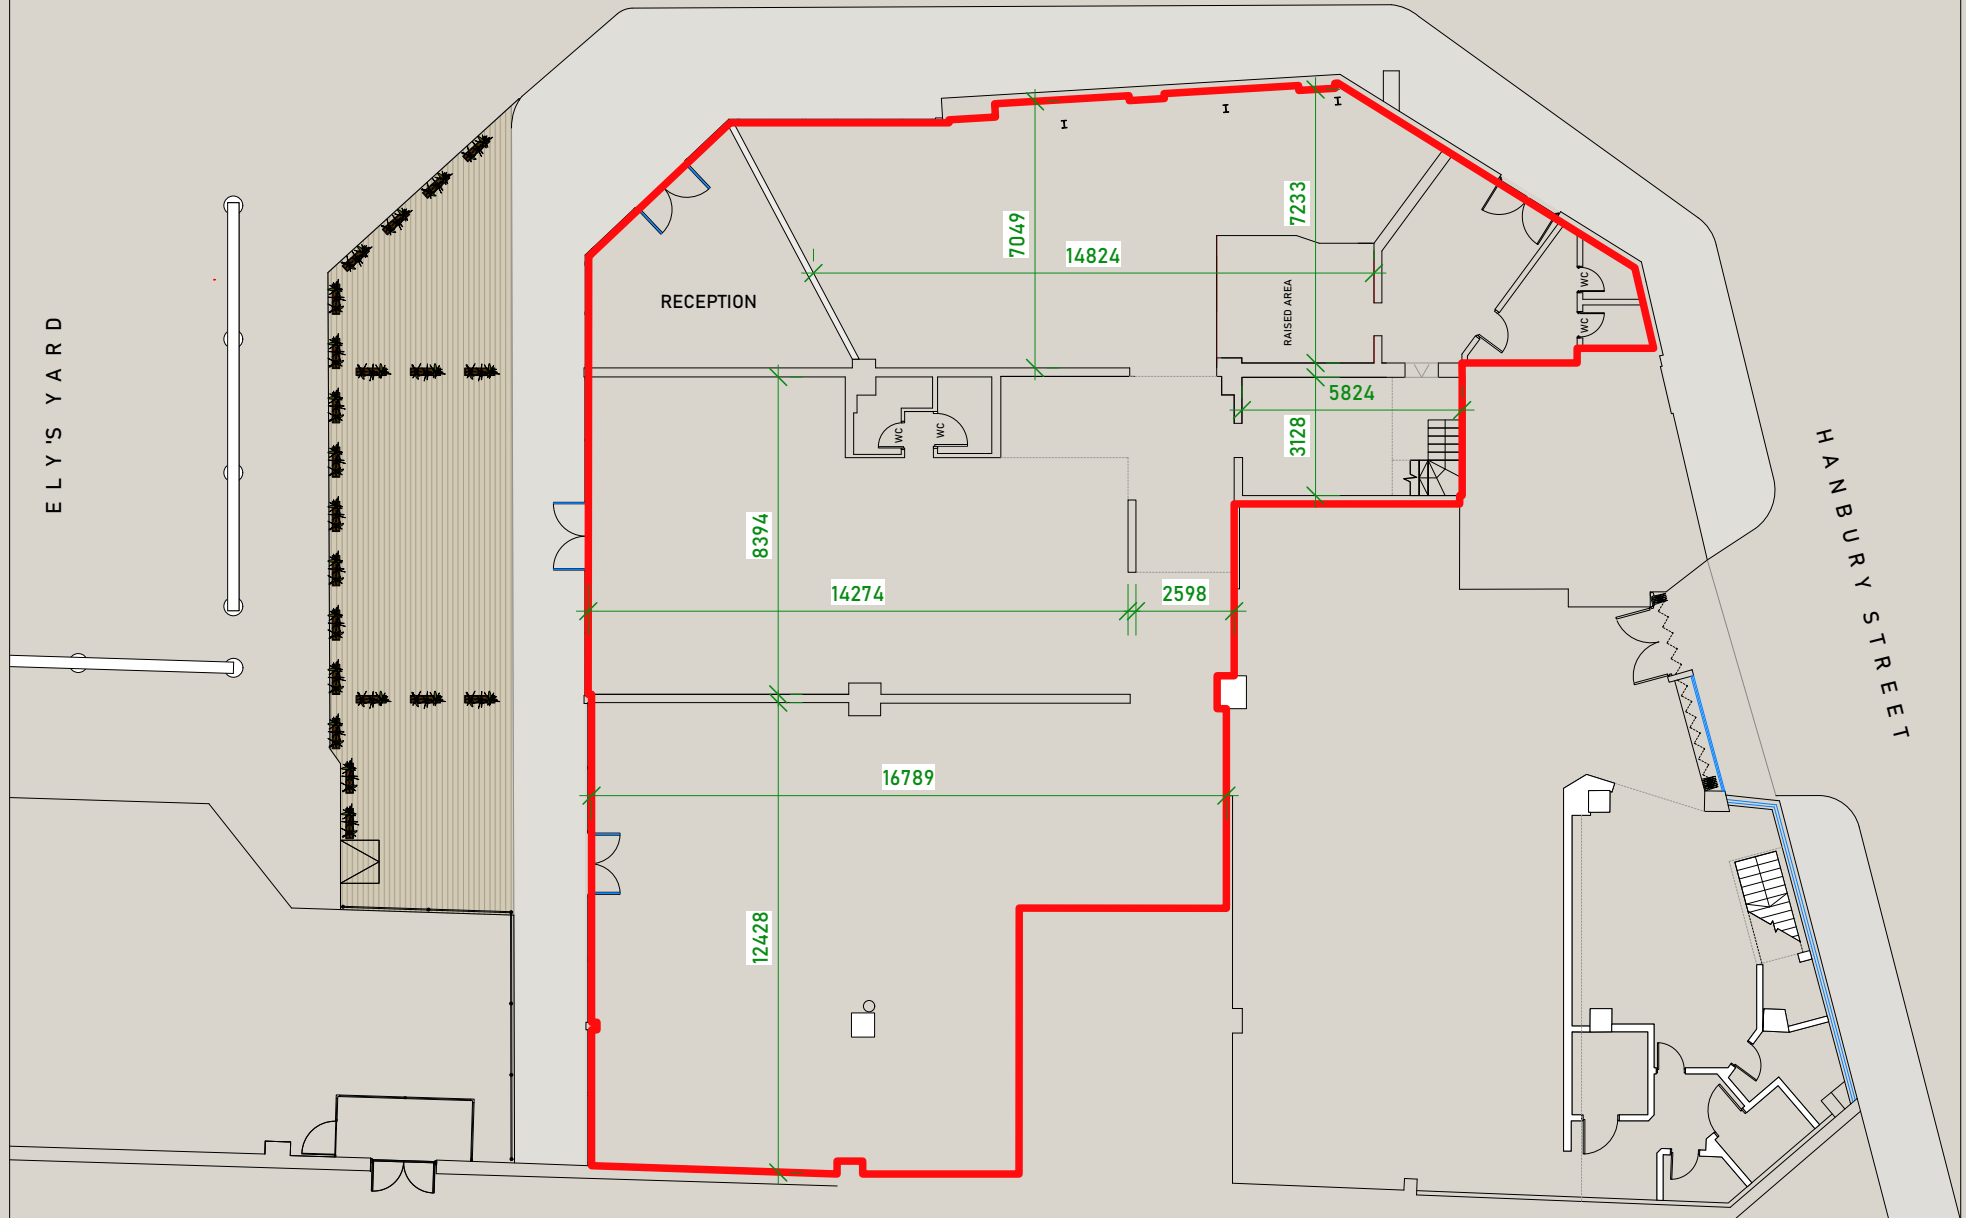

ELY'S YARD

HANBURY STREET

T BLOCK, GROUND FLOOR
TRUMAN BREWERY, 15 HANBURY STREET, LONDON E1 6QL
INTERNAL PREMISES PLAN
SCALE 1:200 AT A4

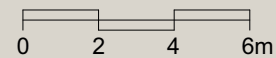

MAURIZIO CATTELAN

THE
ARTIST
IS
PRESENT

GUCCI
11 OCT, 2018 - 16 DEC, 2018
YUZ MUSEUM SHANGHAI




TRANSPORT

T Block and The Truman Brewery have probably the most central Shoreditch location, and are easily reached by bus, rail, tube or on foot.

The venue benefits from close access to all forms of public transport. Liverpool Street and Shoreditch High Street stations are a short distance away, with Aldgate East within easy reach, offering fast connections across London and beyond.

Liverpool Street Station
Walking distance: 10 min

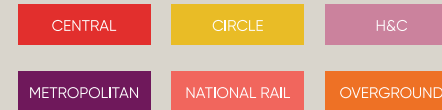

Shoreditch High Street Station
Walking distance: 5 min



Aldgate East Station
Walking distance: 10 min



Whitechapel Station
Walking distance: 15 min



Contact us to arrange a viewing:

Phone

+44(0)20 7770 6001

Email

events@trumanbrewery.com

Drop in

The Truman Brewery Events Department,
E y's Yard,
15 Hanbury Street,
London E1 6QR